


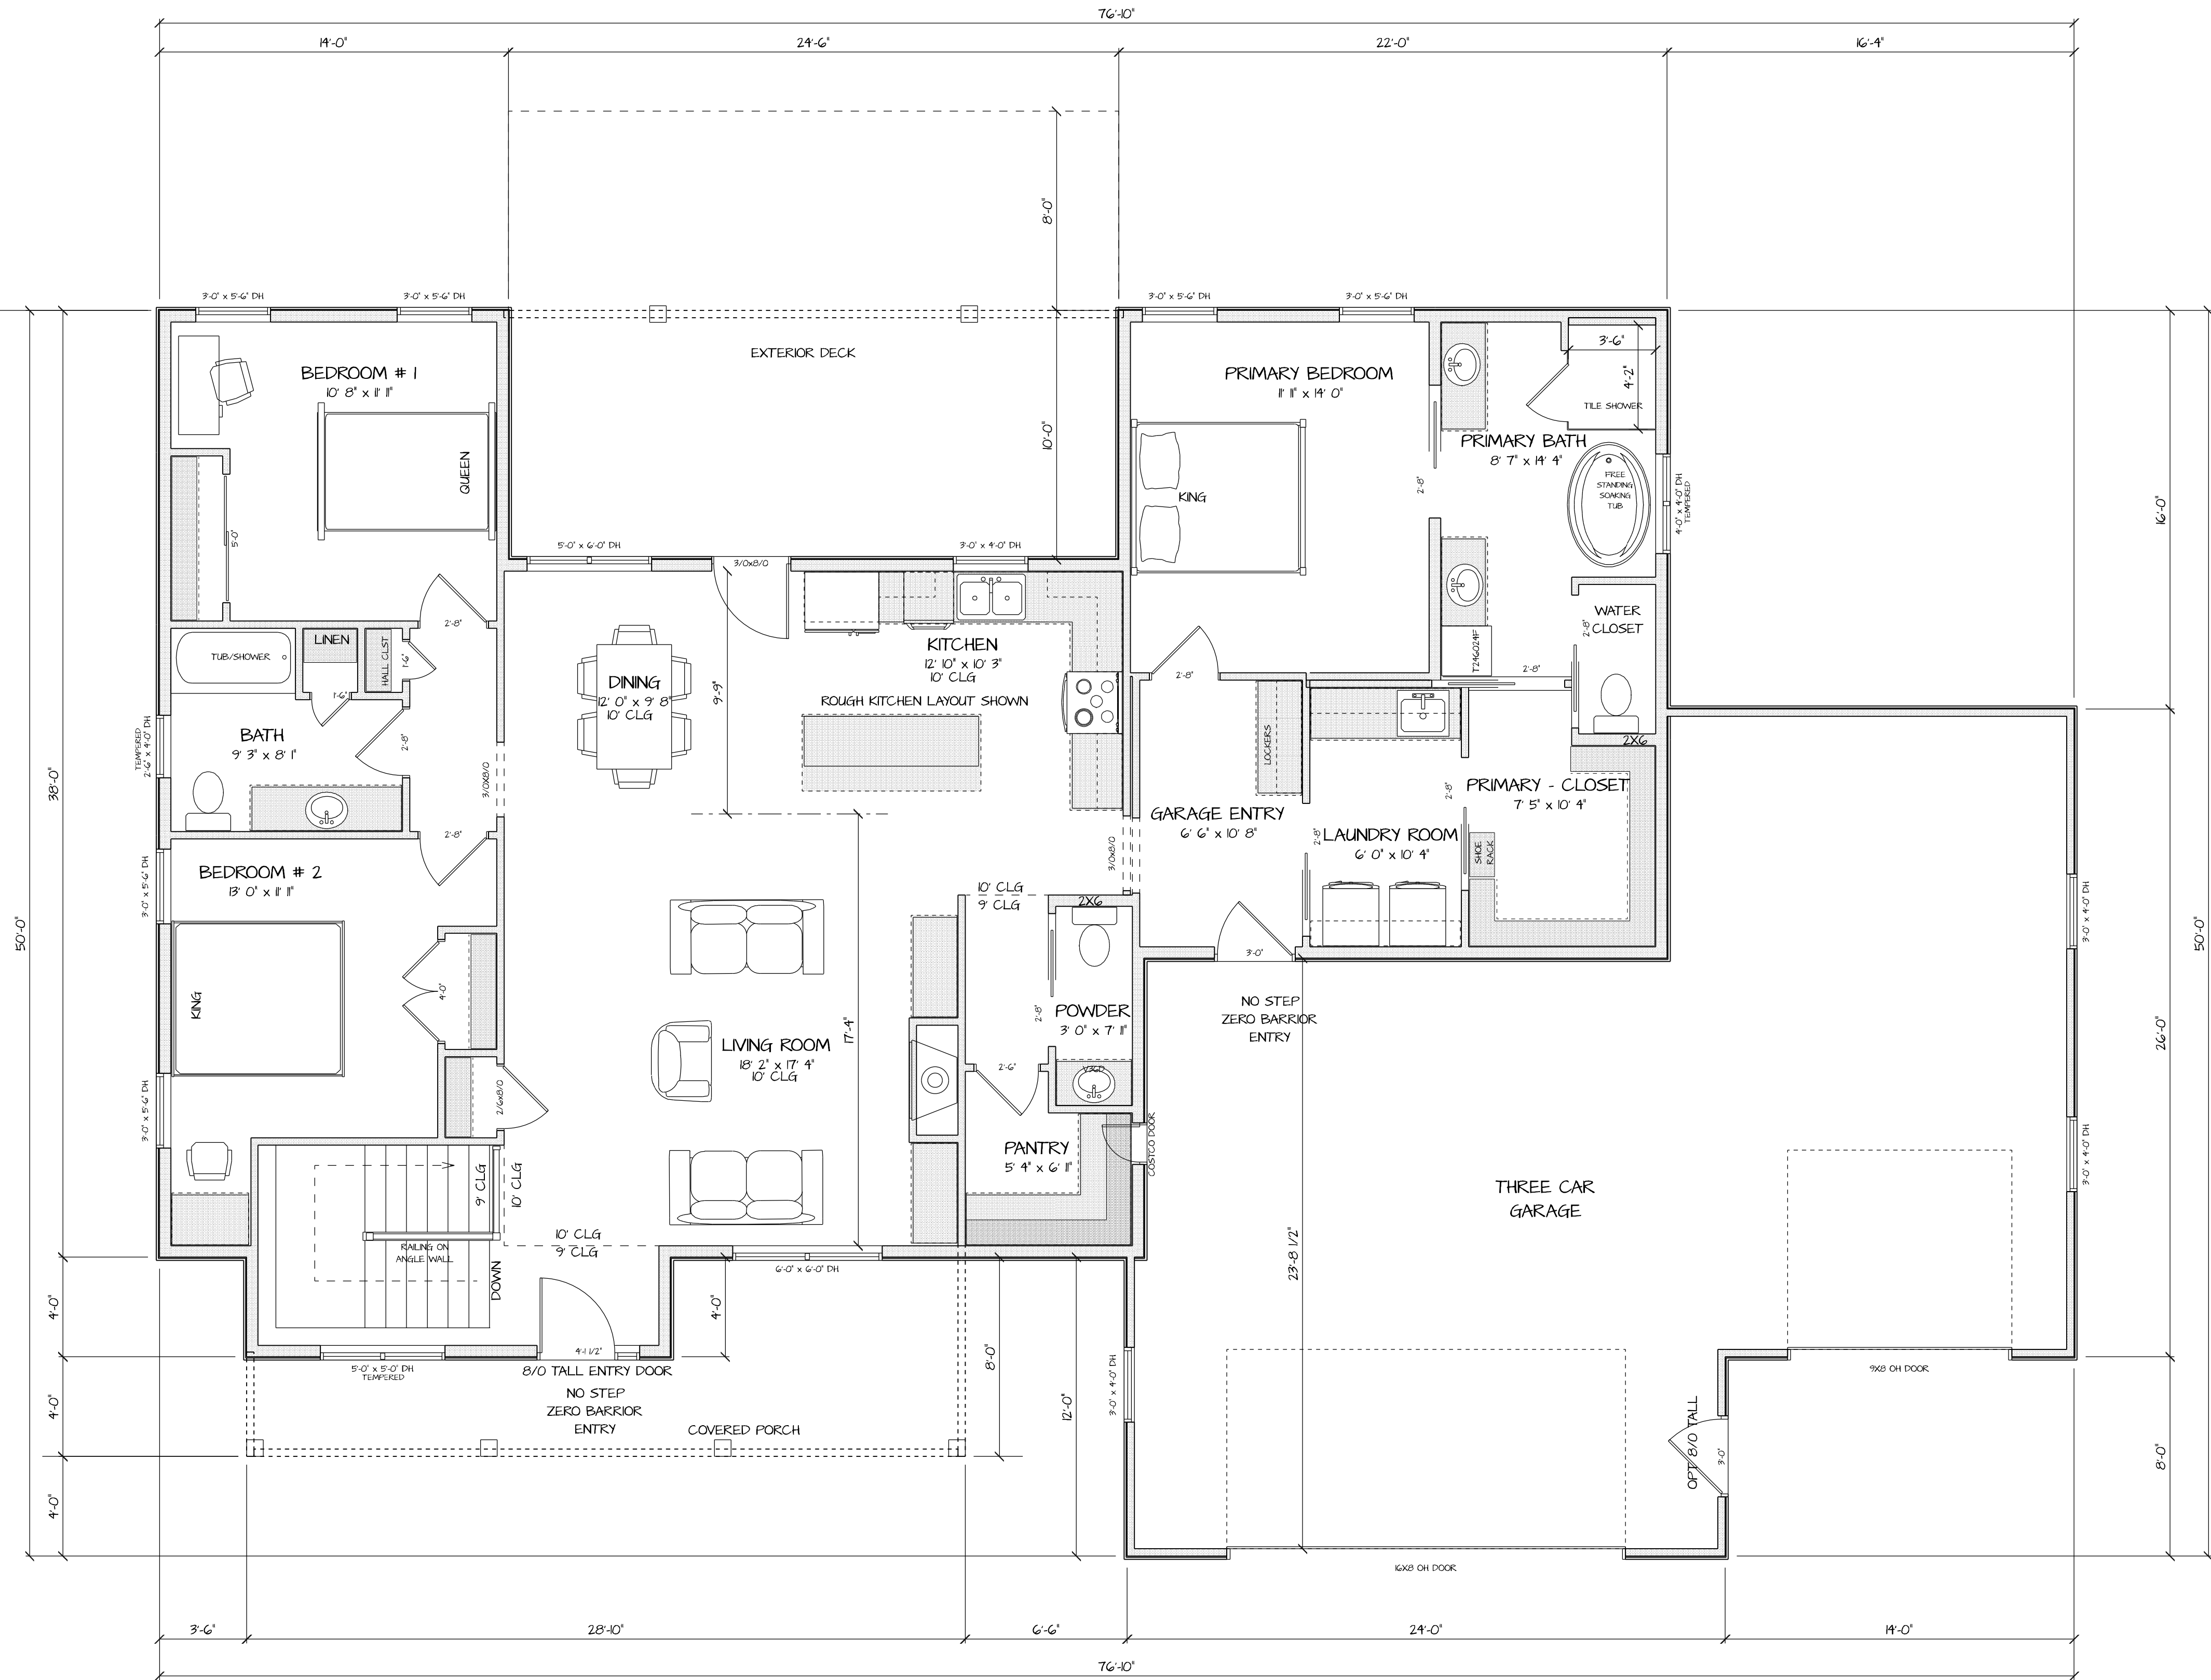

FIRST FLOOR
SCALE: 1/4" = 1'-0"

PLAN NOTES
9'-1 1/8" ± 10" FIRST FLOOR WALL HT.
8'-0" FOUNDED BASEMENT WALL HT.
4'-0" FOUNDED GARAGE FROST WALL HT.
GENERIC WINDOWS SHOWN
6'-10 7/8" HEADER HEIGHT U.N.O.
2X6 HOUSE WALL FRAMING
2X4 GARAGE WALL FRAMING
6" STUD + SHOULDER STUD
BWP/TRUSS SUPPLIER TO SIZE/VERIFY
ALL LVL/ENGINEERED HEADERS
DIMENSIONAL LUMBER SPP#2 BTR.

PLAN SQUARE FOOTAGE
FIRST FLOOR 1873 SQ. FT.
BASEMENT 1873 SQ. FT.
GARAGE 333 SQ. FT.
PORCHES 220 SQ. FT.
EXT. DECK 441 SQ. FT.